
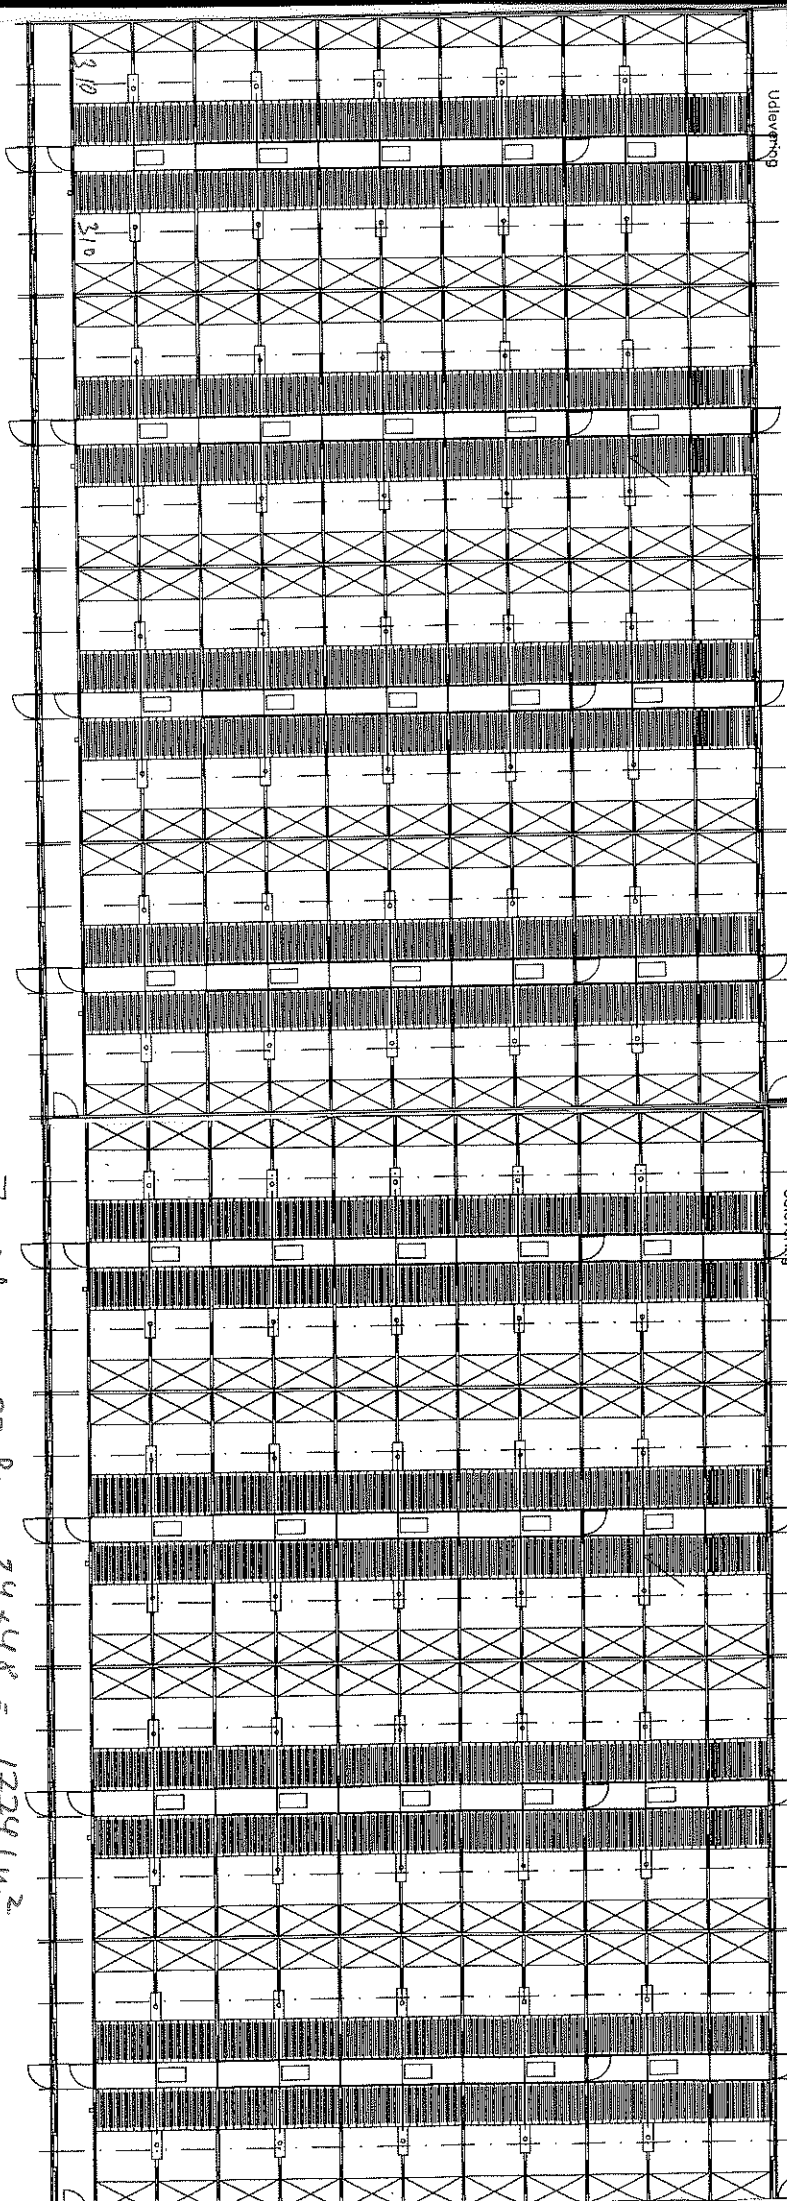


Rygtergaard 99 NY STALD

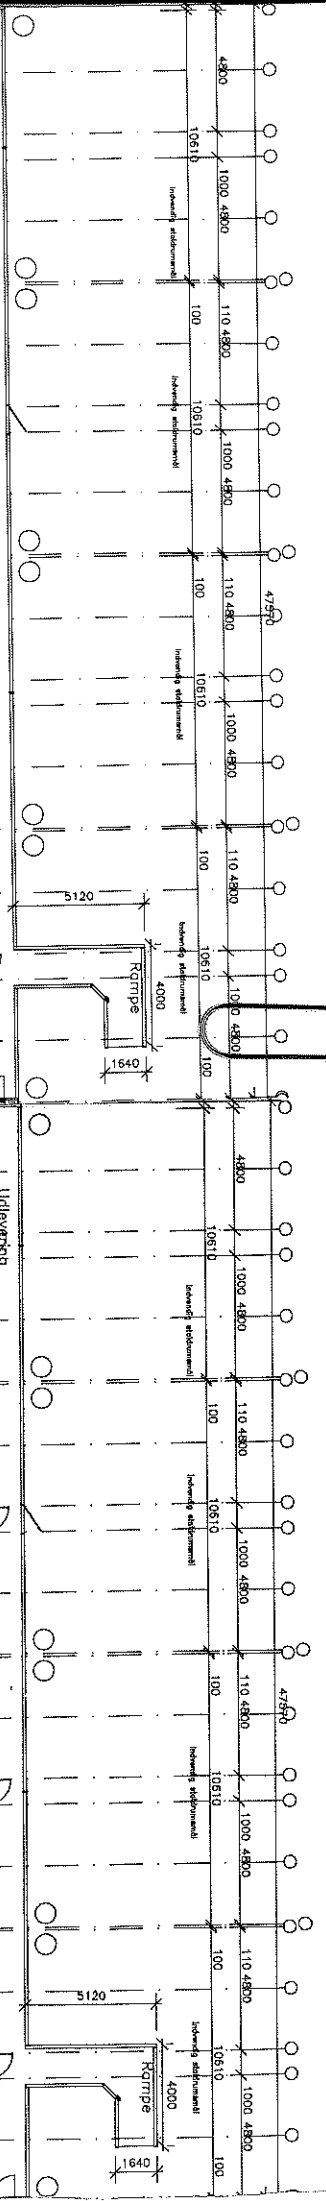

7 sektioner i 22,8m a 24x48 = 1724 m²
 1 sektion i 22,8m a 24x31m = 163,2 m²
 Foderkrybbe 176 m² i 0,162 = 28,2
 1910,2

Rev.	Udarb.	Beskr.	Dato	Udarb.	Kontrol	Gr.
			290806			

Svinestald
 Delvis spalte - mekan
 Erik Frederiksen
 Plan

Rev.	Udarb.	Beskr.	Dato	Udarb.	Kontrol	Gr.
			290806			

Svinestald
 Delvis spalte - mekan
 Erik Frederiksen
 Plan